


INTERNAL GUTTER LINING WITH COVERED EDGE TERMINATION

NOTE:

1. OPTION #3. COVERED EXPOSED EDGE TERMINATION
- 20 YR WARRANTY
2. INSTALL GREENWELD WITH DIMPLE SIDE DOWN
3. INTERNAL GUTTER SEAMS 2" LAPS MIN.
4. ROOF SURFACE MATERIAL MUST HANG OVER EXPOSED MEMBRANE EDGE

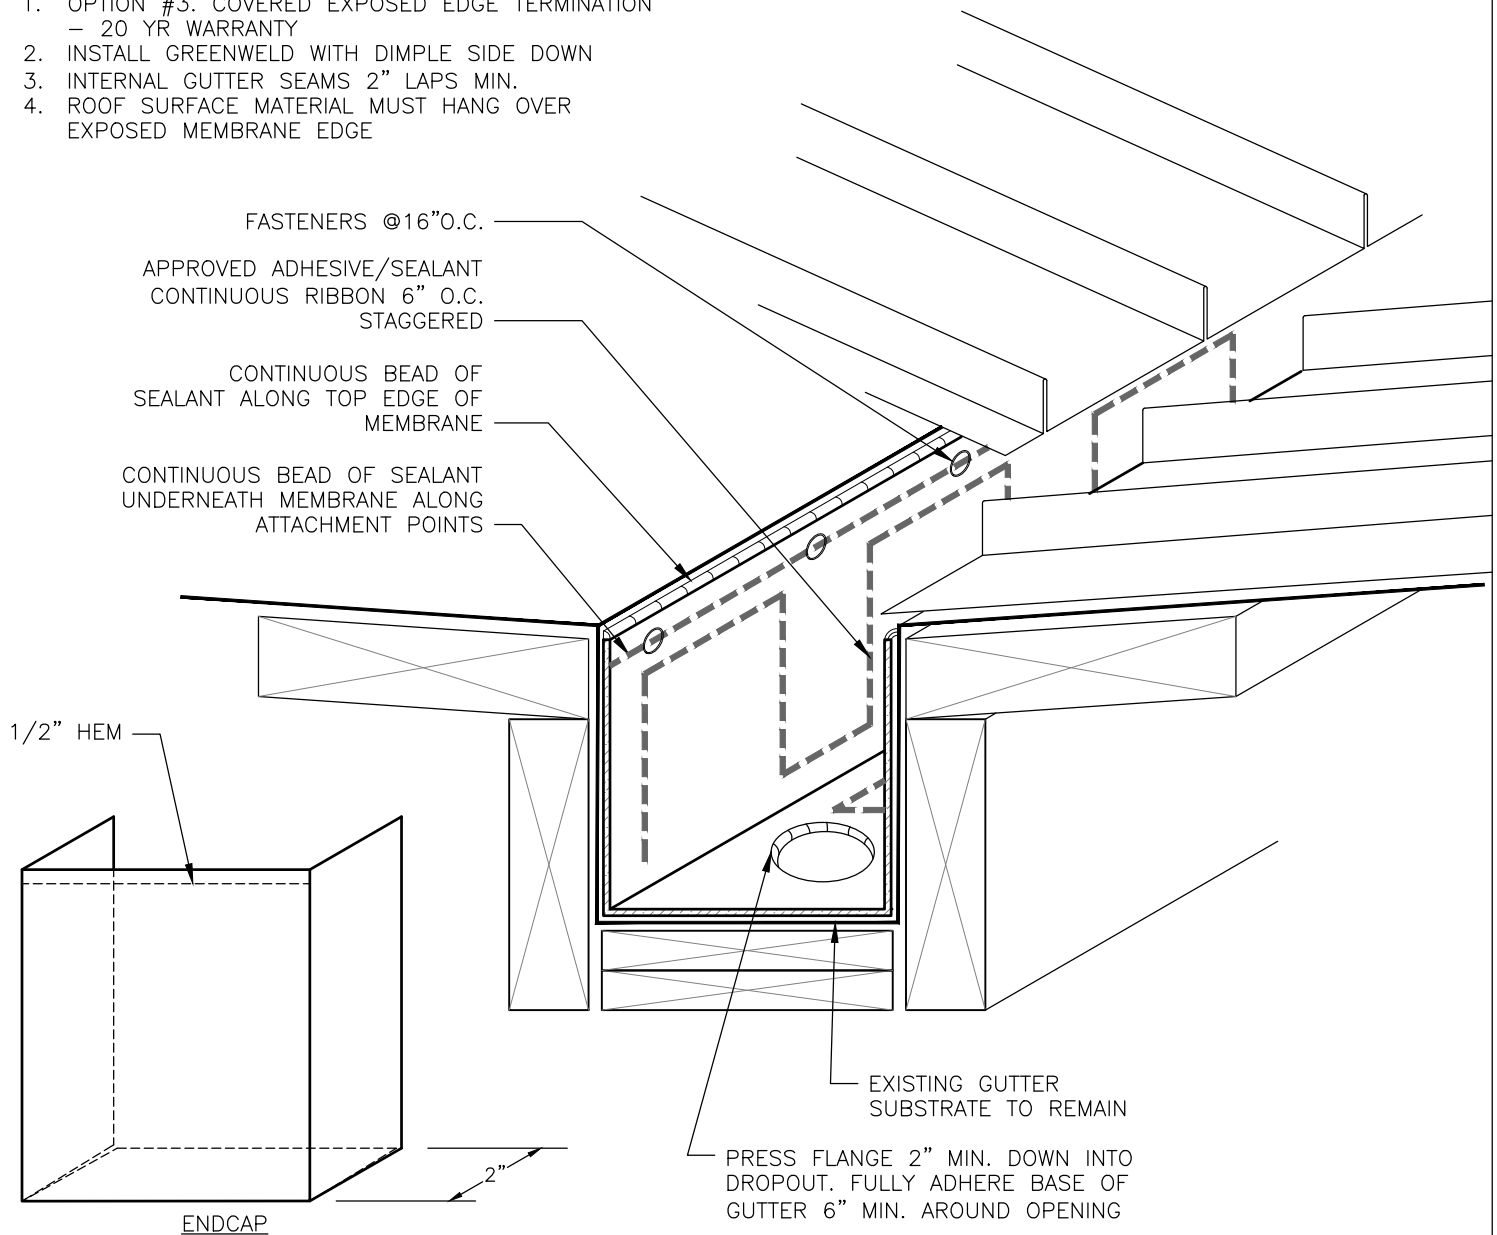

ALL FLANGES WELDED @750° OR FULLY ADHERED WITH APPROVED ADHESIVE/SEALANT

DRAWINGS ON 8 1/2" x 11" TITLE BLOCKS ARE NOT TO SCALE.

GREENWELD

INTERNAL GUTTER - OPTION #3 (20yr WARRANTY)



PROJECT:		
CUSTOMER:		
ARCHITECT:		
REPRESENTATIVE:		
DATE:	SHT:	OF